


3階平面図 S=1/50

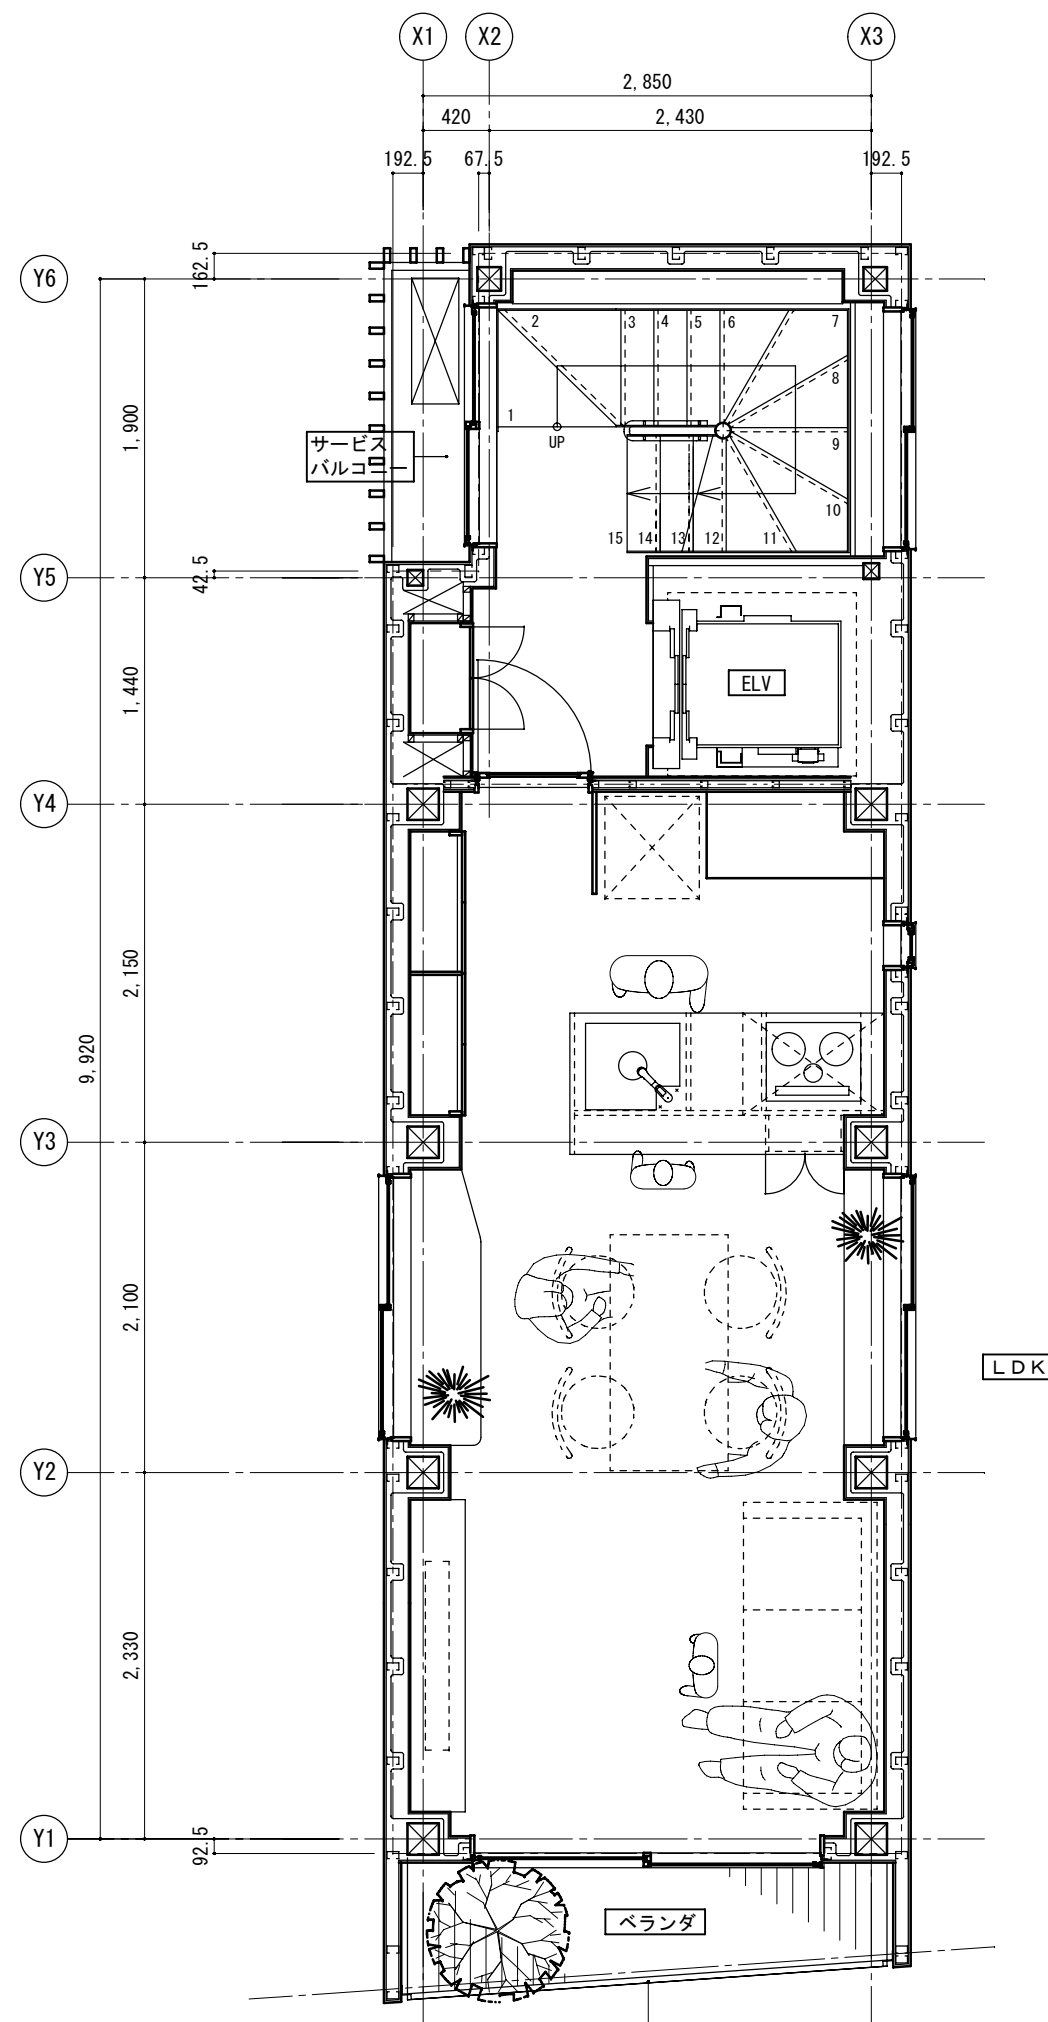

4階平面図 S=1/50

