




# 木造階段型

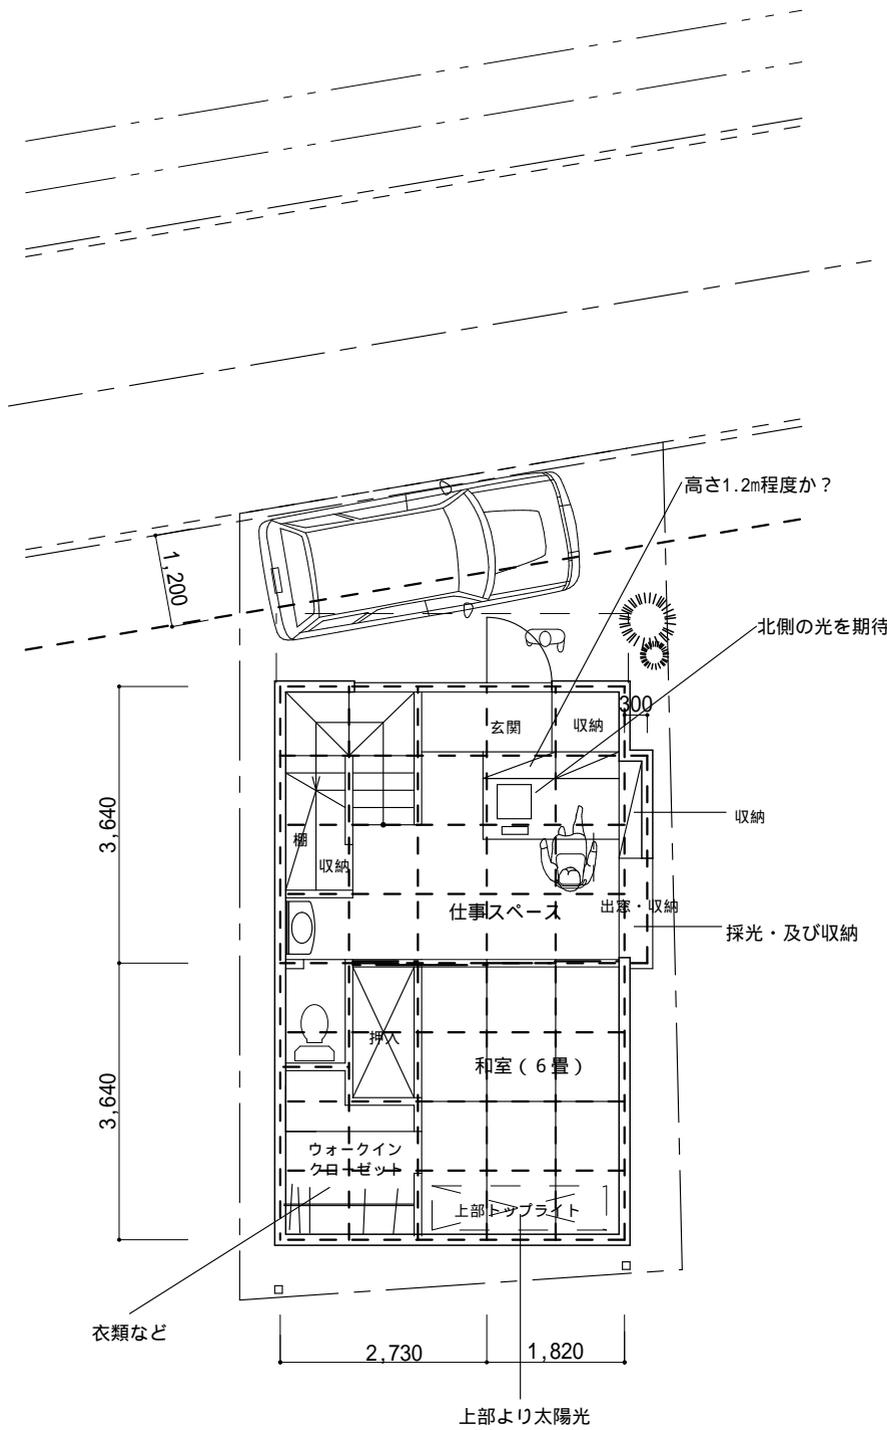

1F PLAN 1:100

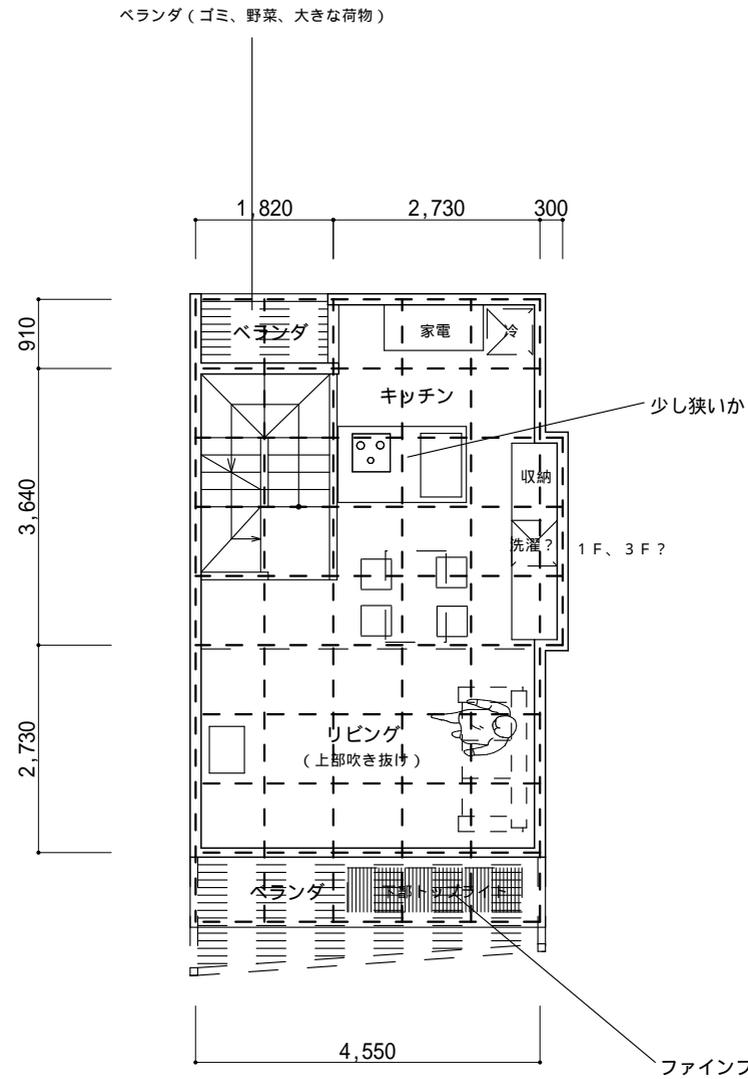

2F PLAN 1:100

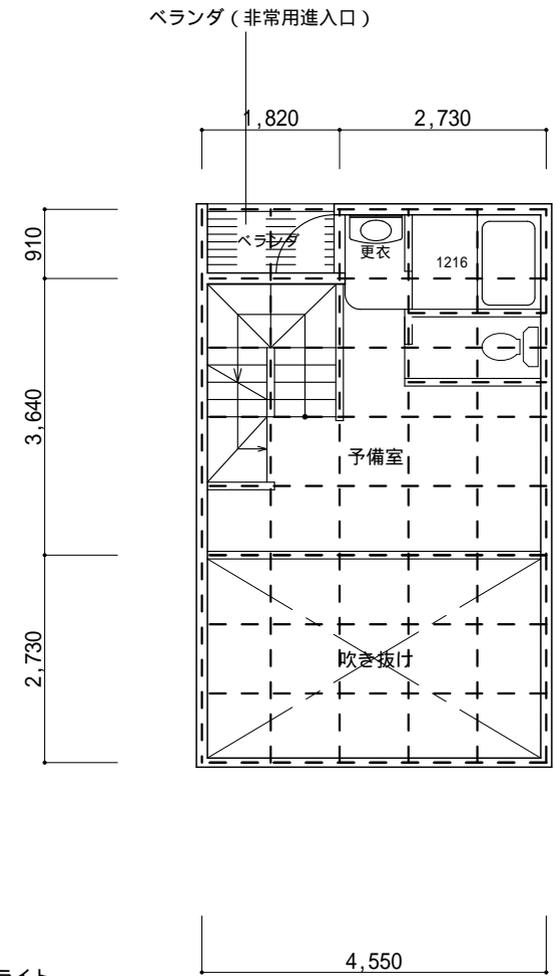

3F PLAN 1:100