
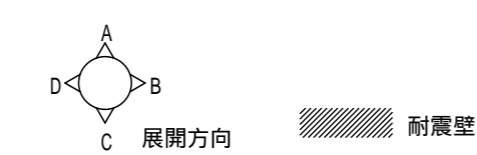
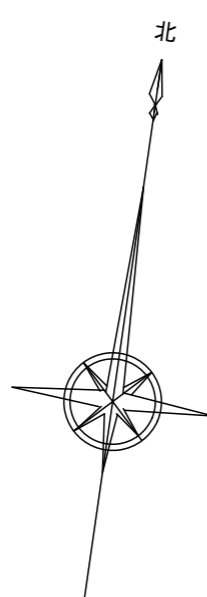


[1階平面図]

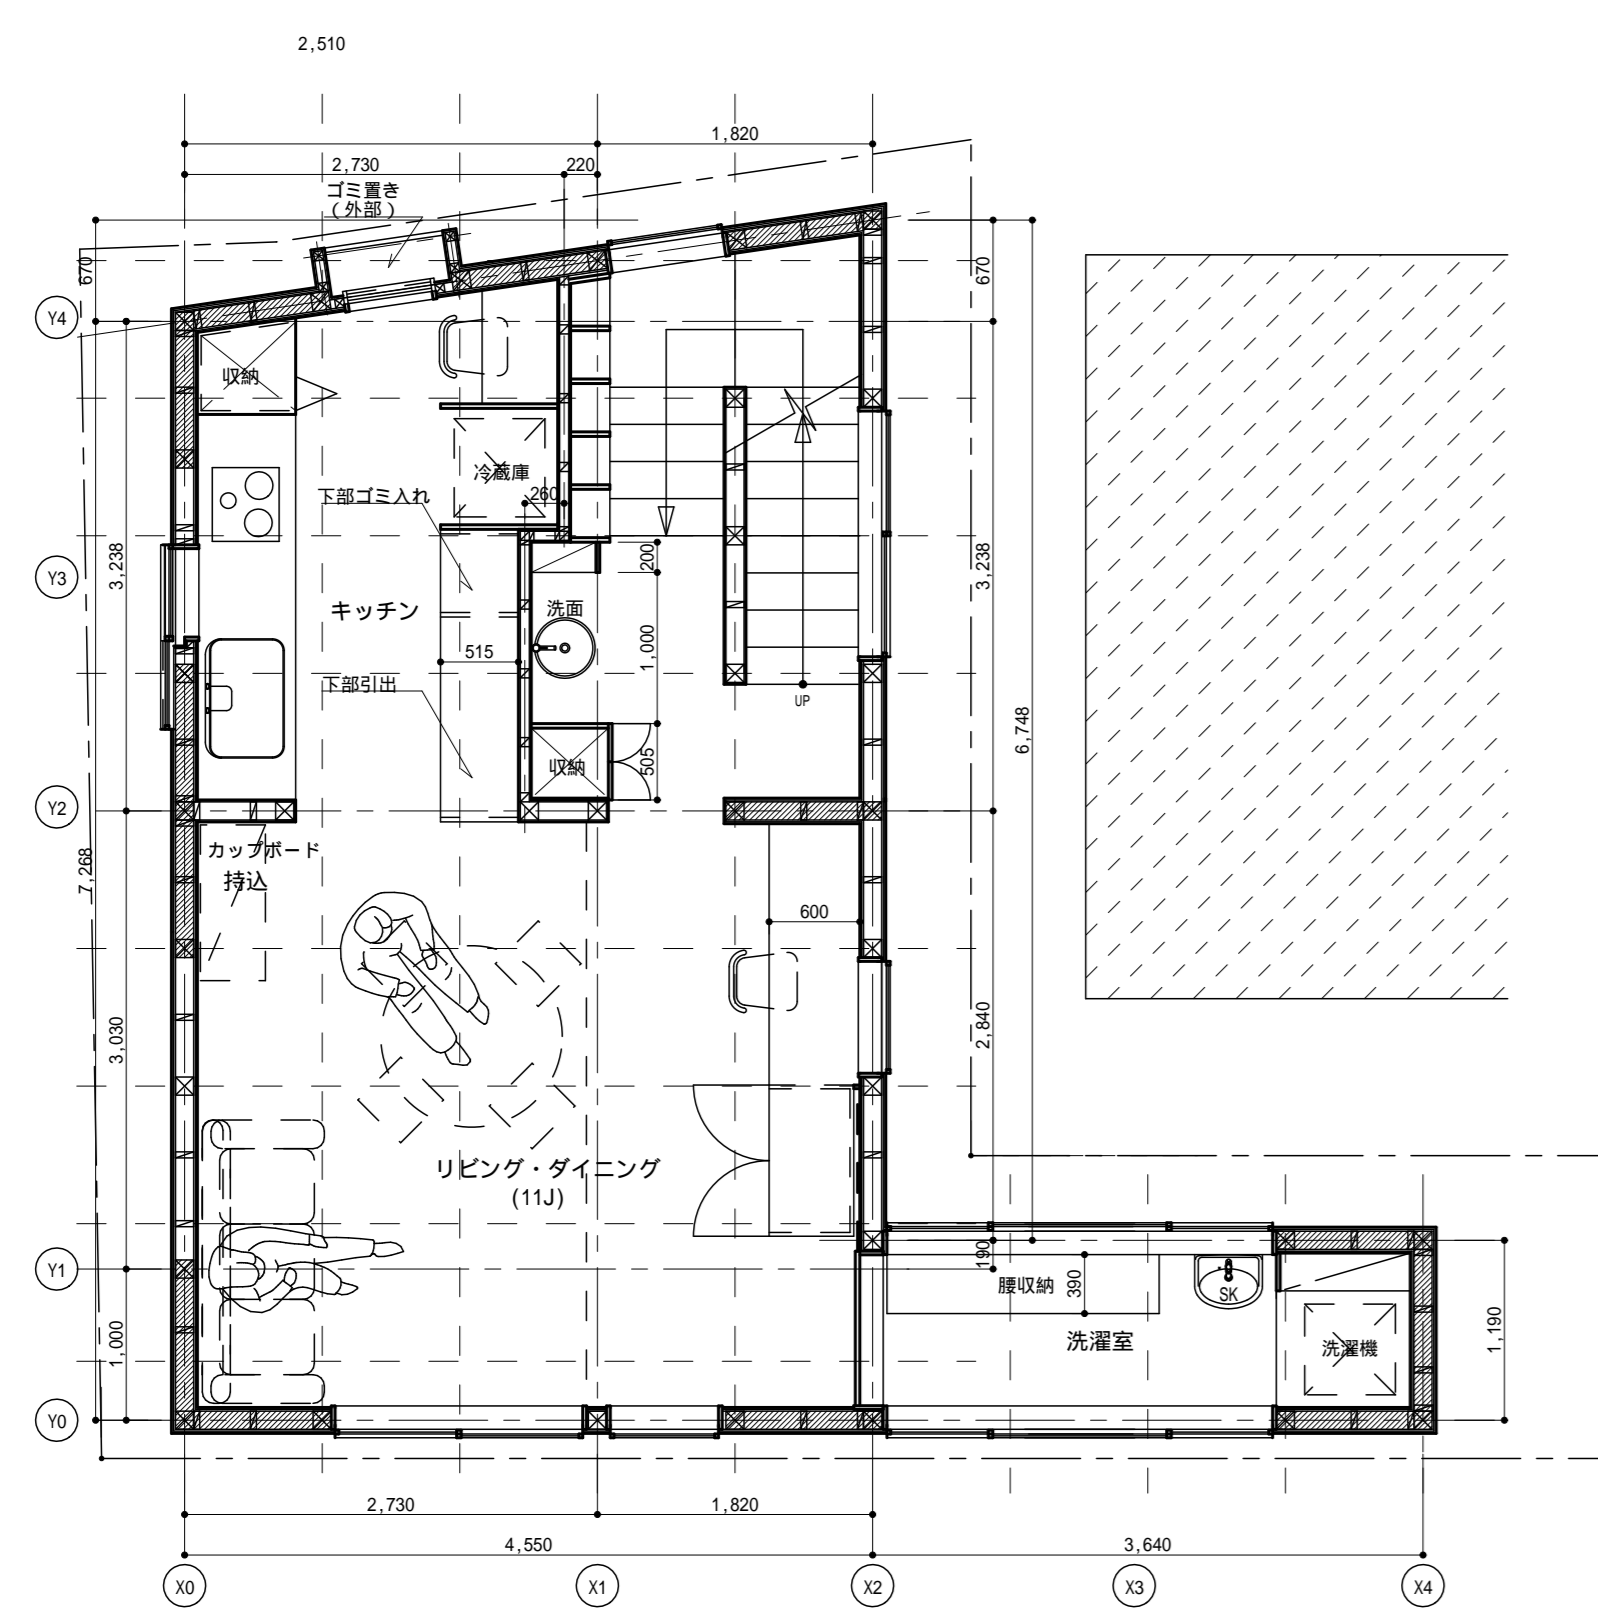

2 F 平面図 S=1/50