

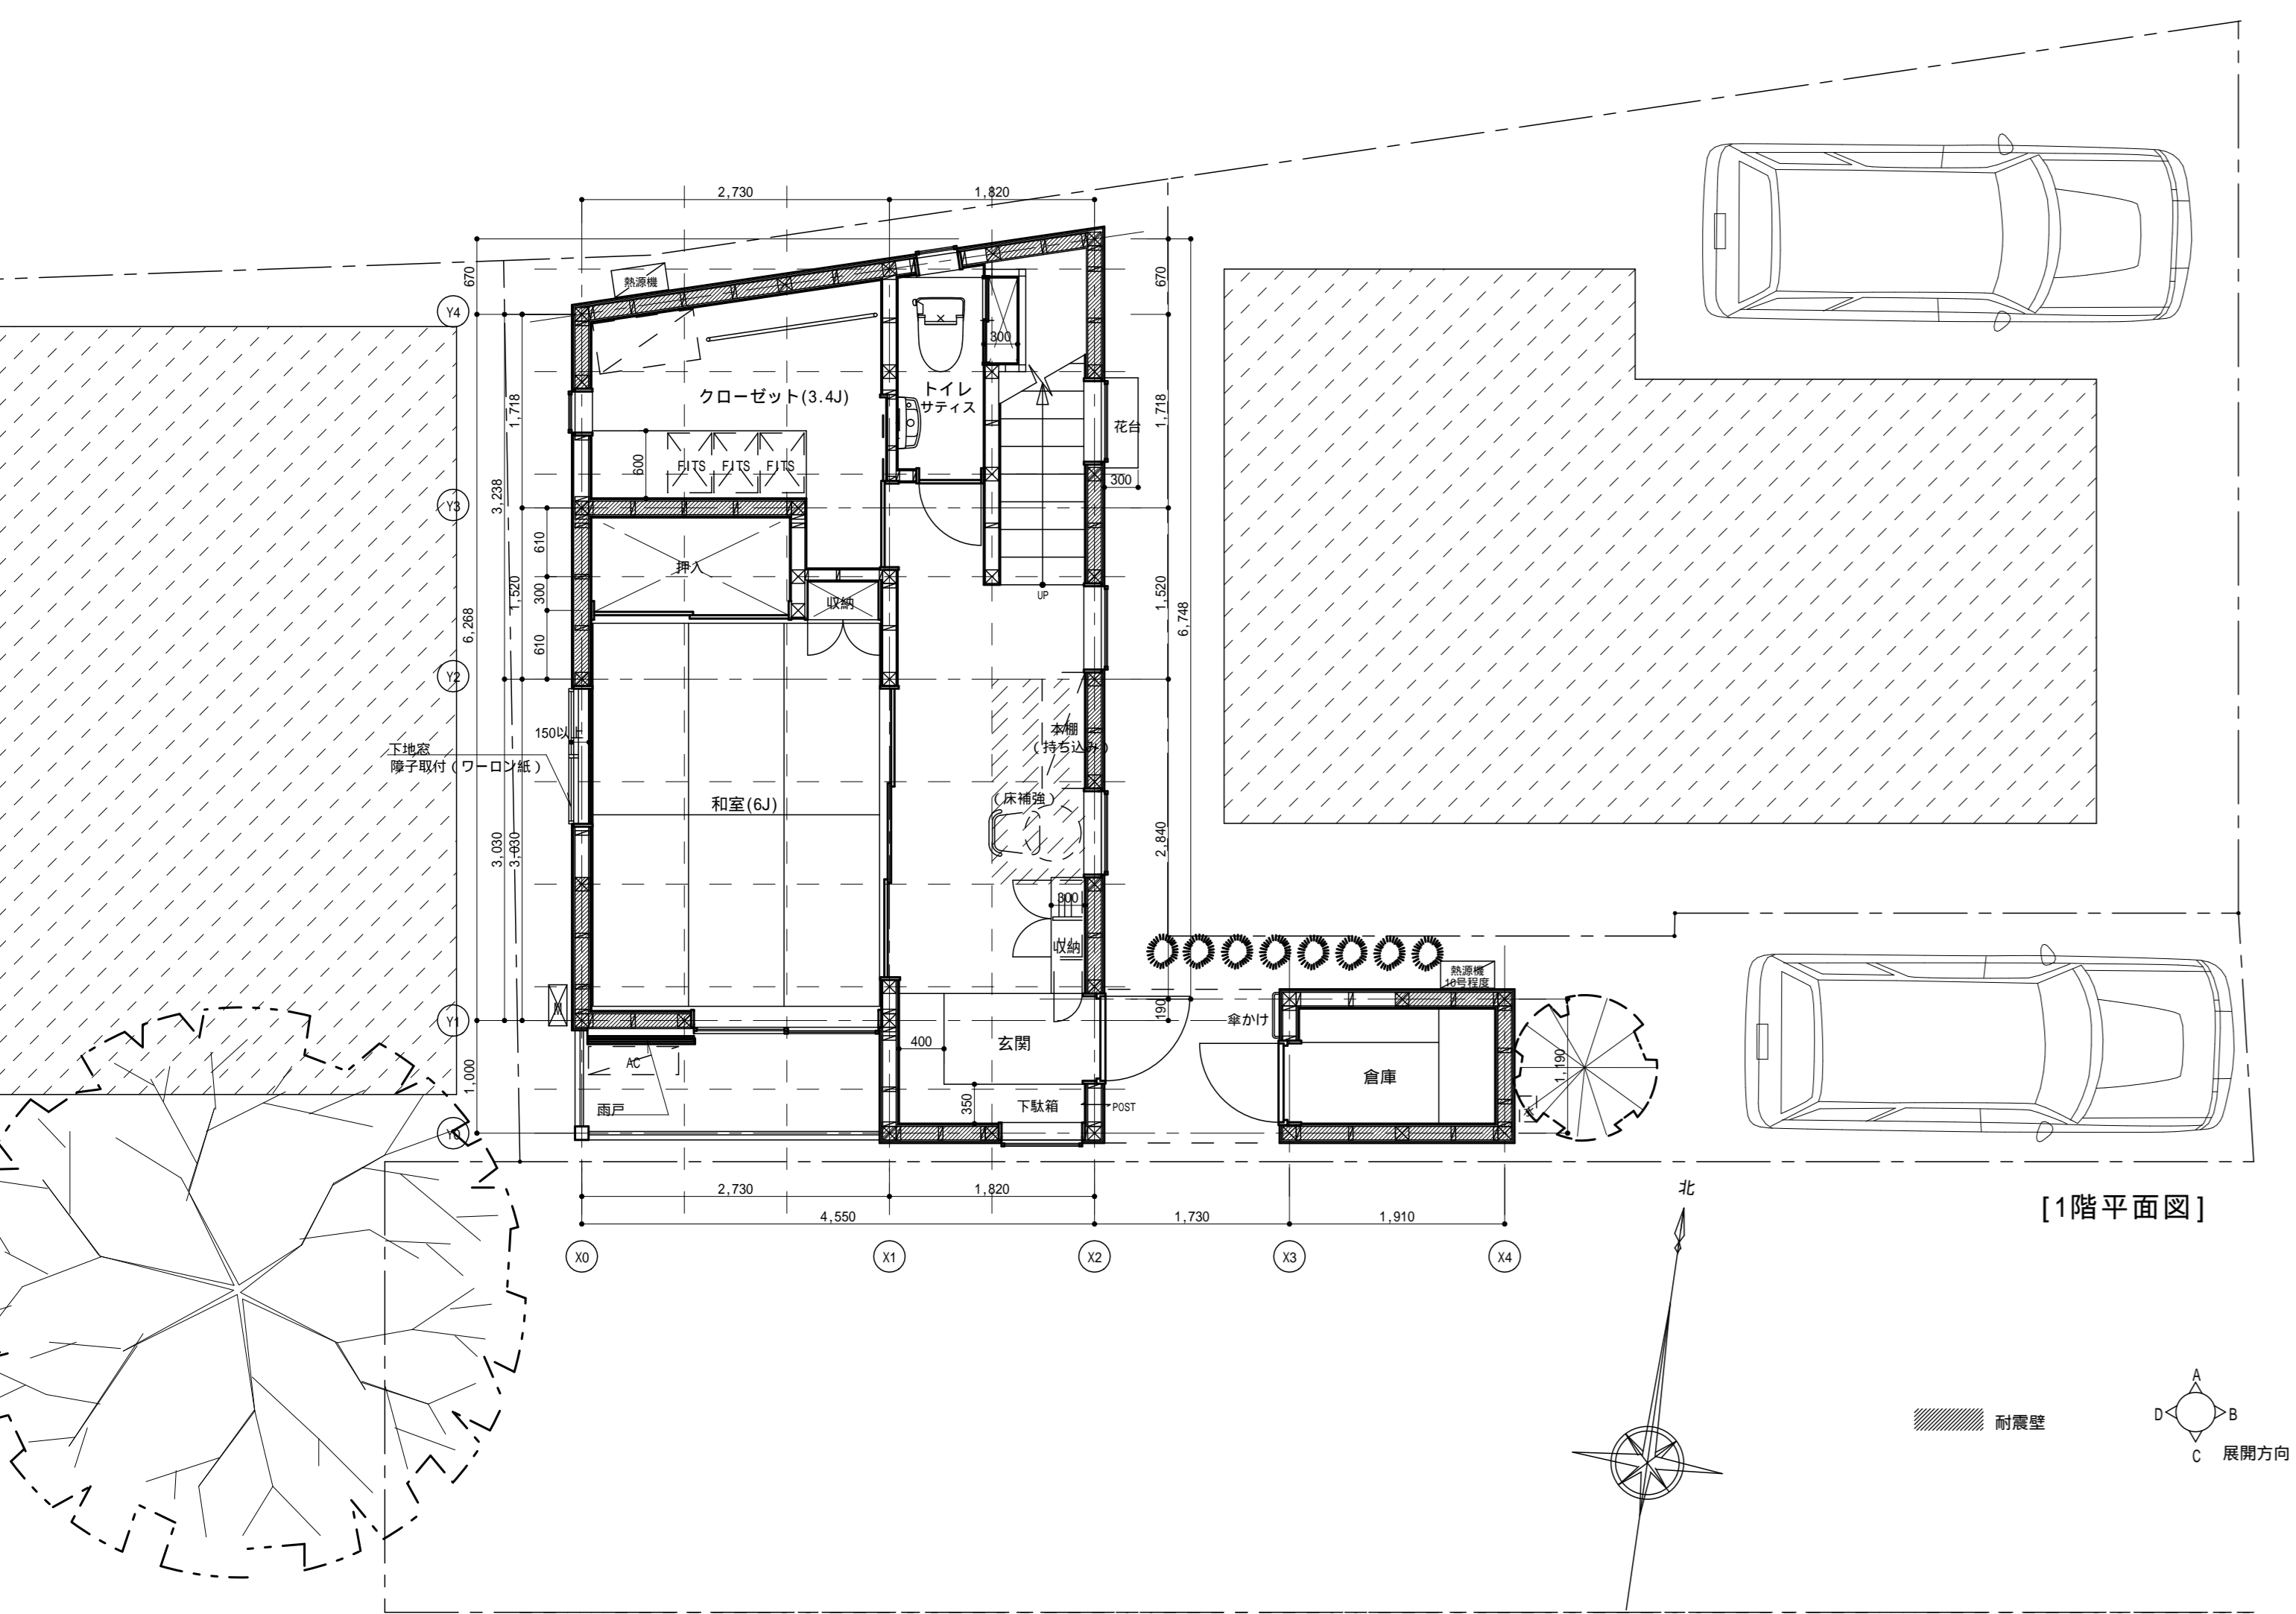


A-4案

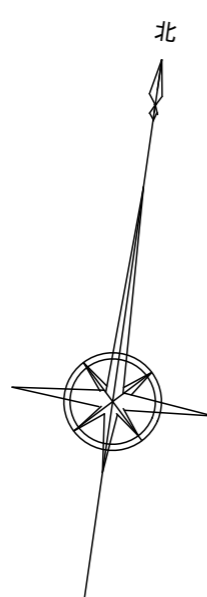

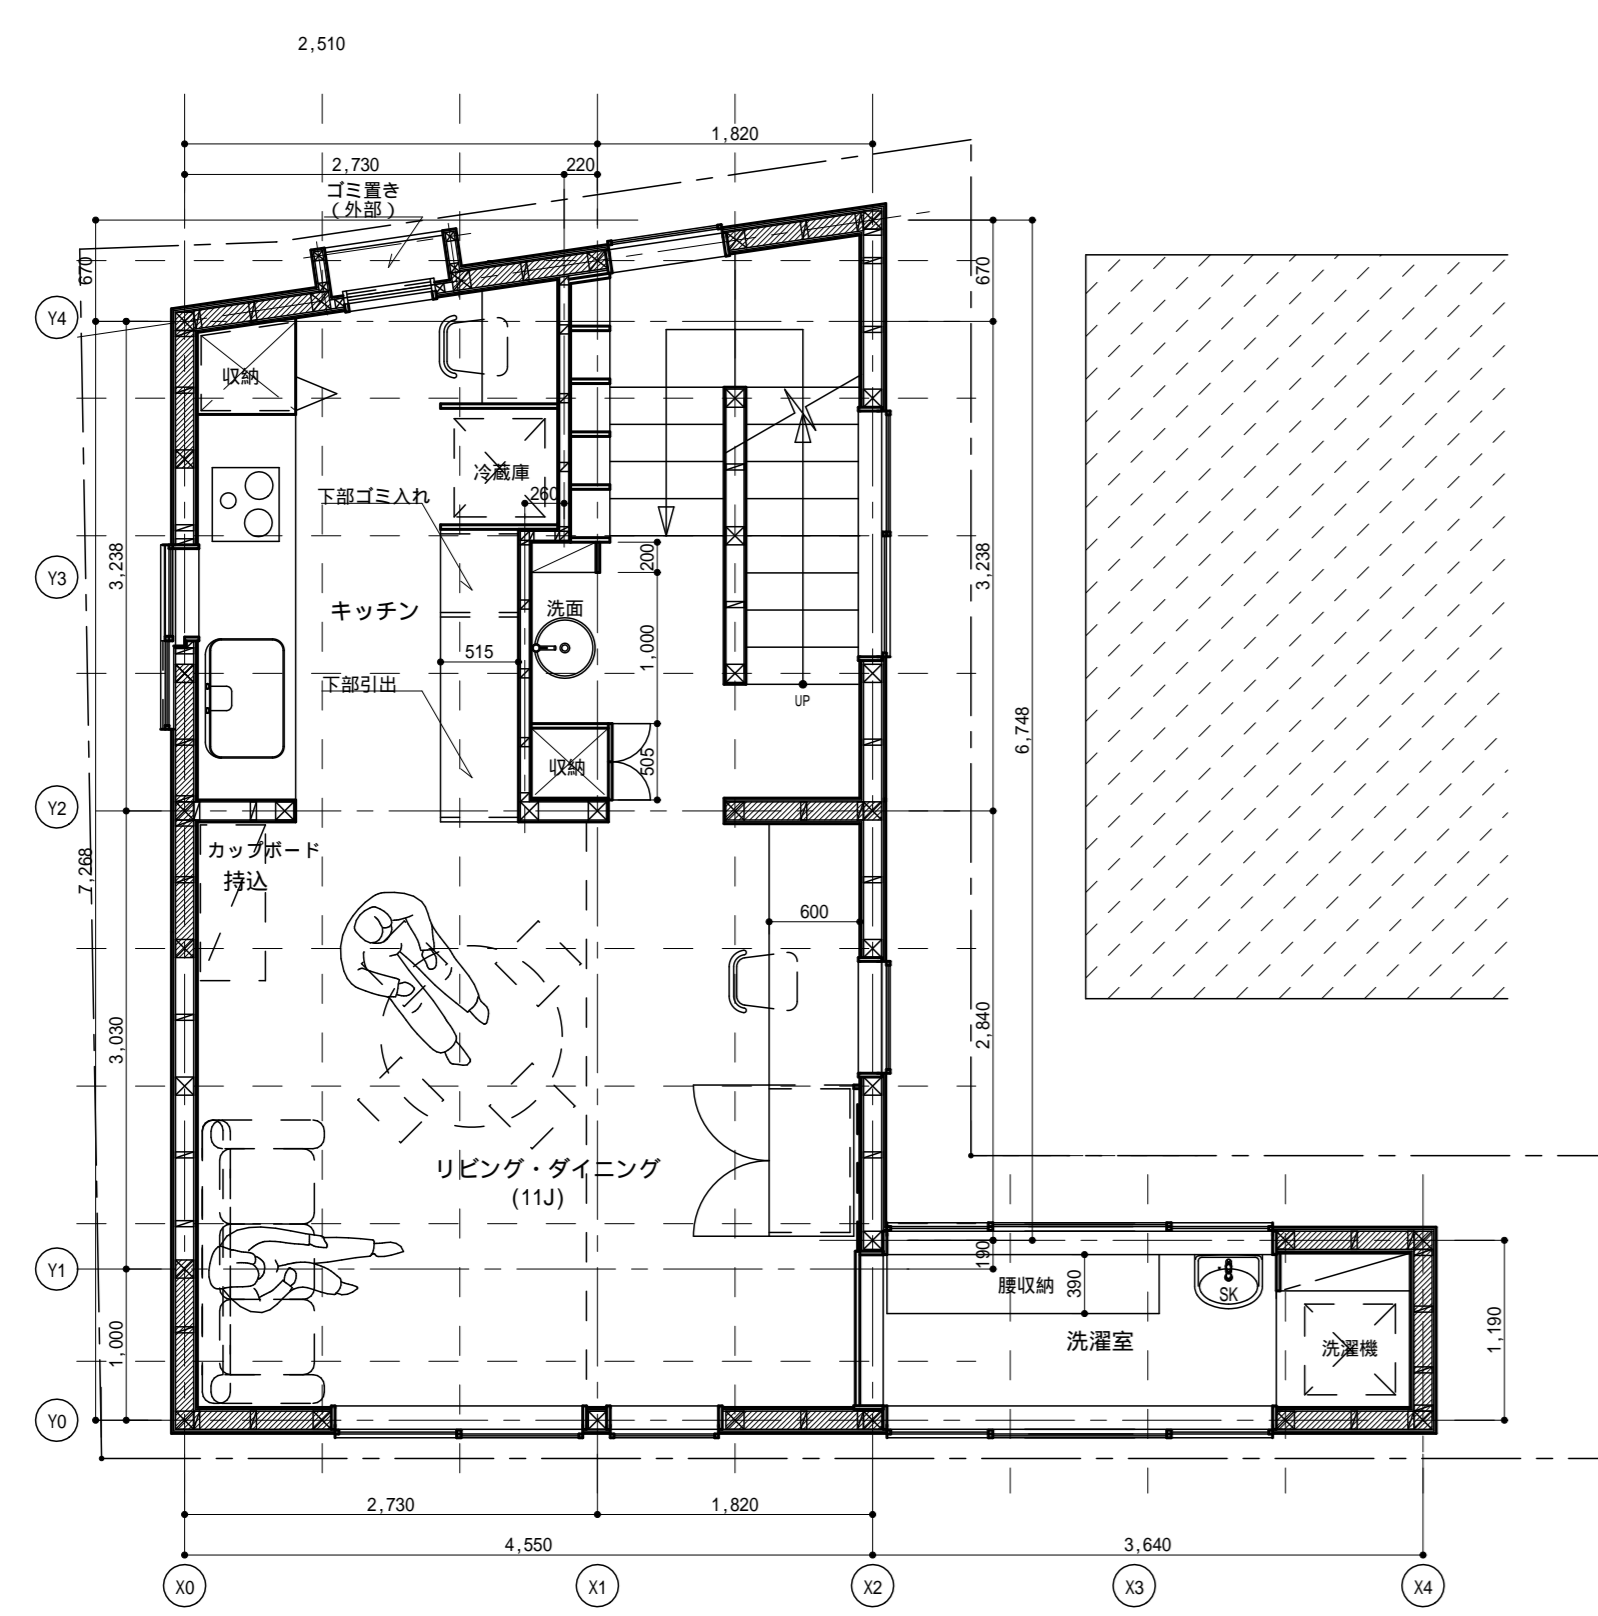

2 F 平面図 S=1/50